

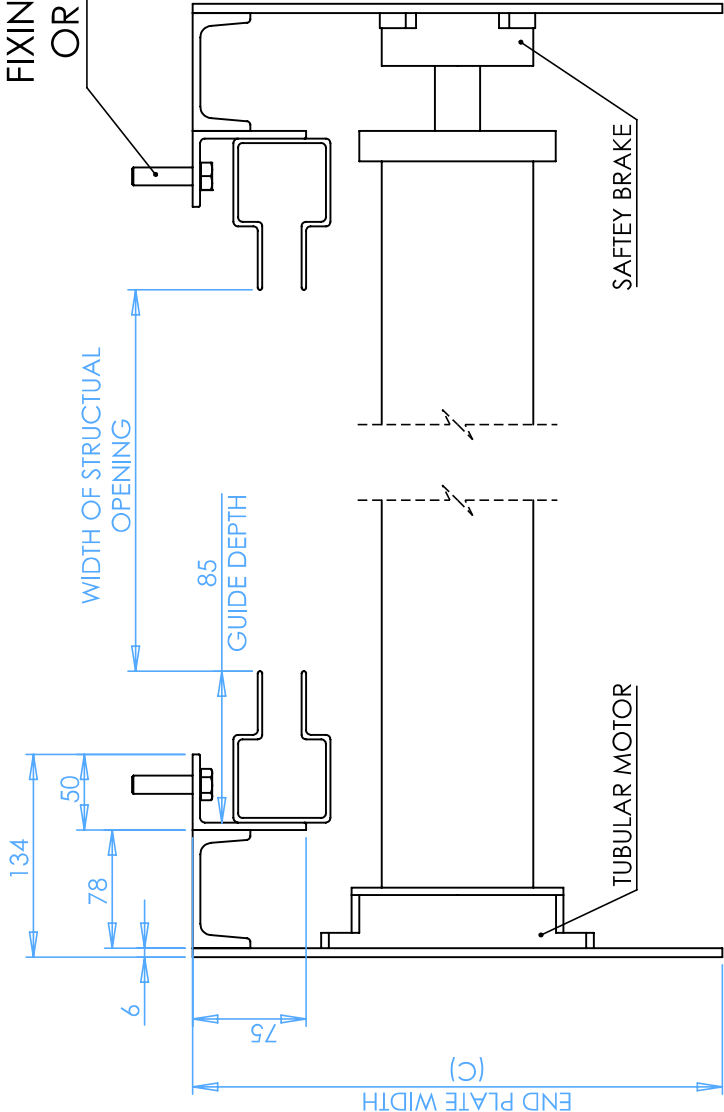


TUBULAR MOTOR
CONFIGURATION

FACE FIX
PLAN VIEW

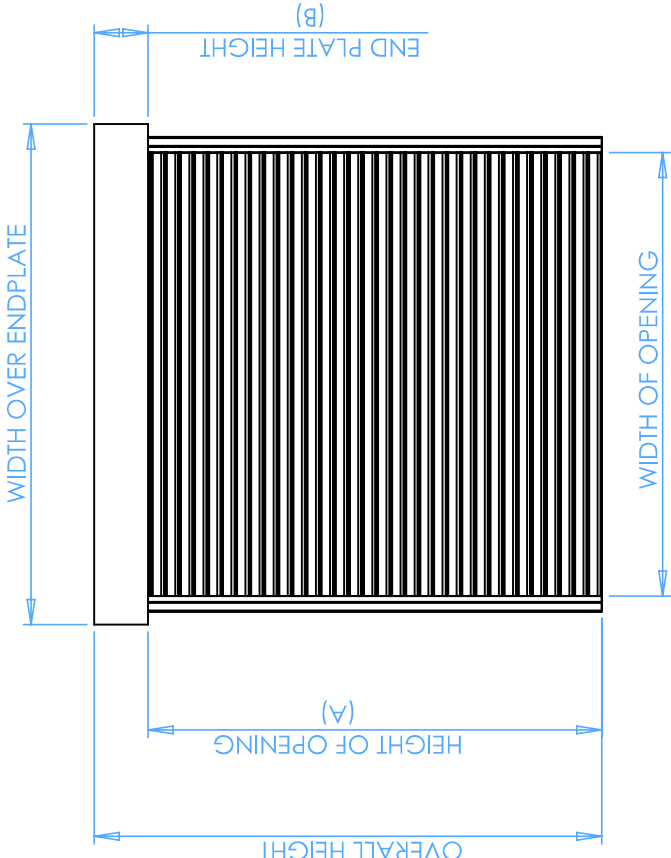

REVEAL FIX
PLAN VIEW

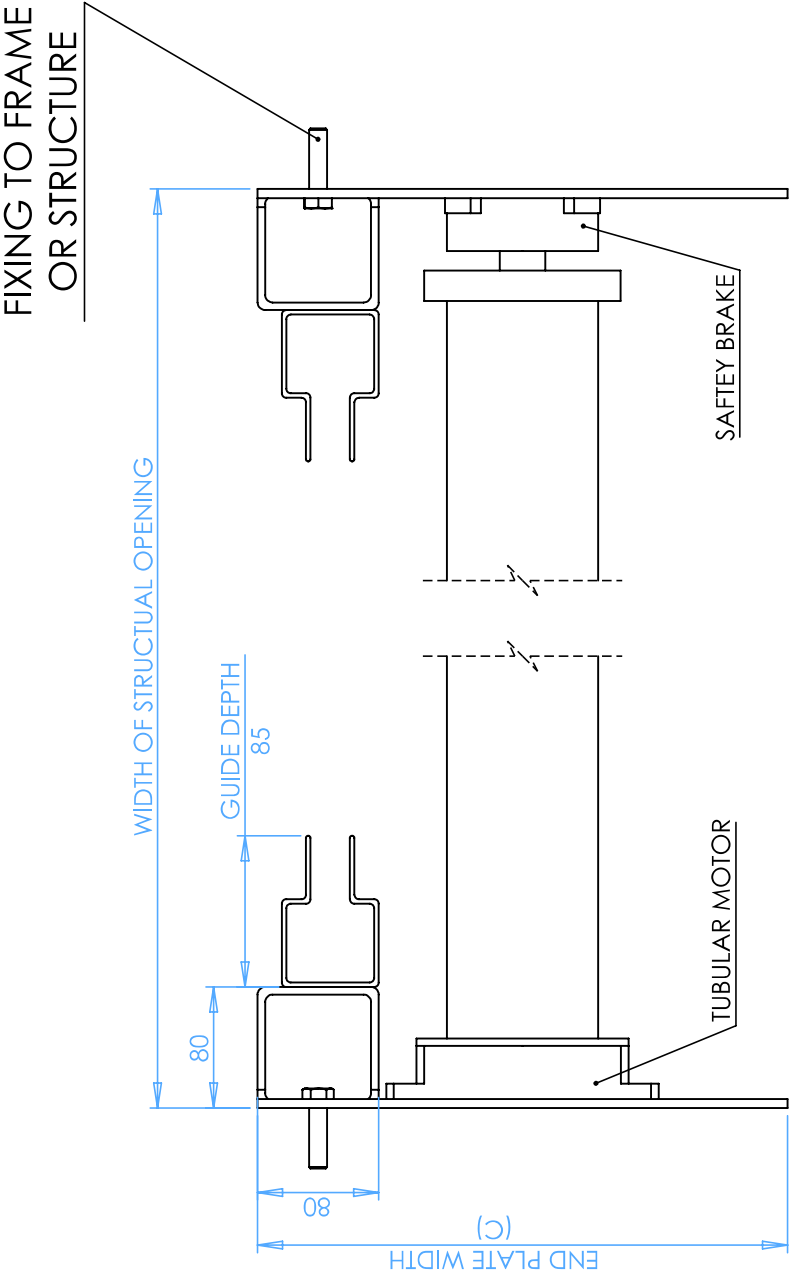

FOR GUIDE OPTIONS AND SLAT OPTIONS PLEASE REFER
TO SHEET 4 FOR SPECIFICATIONS



SECURITY DOORS LTD

PHONE: (+44)01244 794 311 EMAIL: INFO@BERETASECURITYLTD.CO.UK WEBSITE: WWW.BERETASECURITYDOORSLTD.CO.UK


DOOR STYLE	BDI116 INSULATED STEEL ROLLER SHUTTER	ISSUE DATE	22/08/2024	DRAWN BY	JC
		REVISION DATE	##/##/####	REVISED BY	###
		SHEET	1 OF 4	REVISION	#

DRAWING PROPERTY OF BERETTA SECURITY
DOORS LIMITED. NOT AUTHORISED FOR
DISTRIBUTION WITHOUT PRIOR AGREEMENT.



MAX SURFACE AREA 15m ² FOR TUBULAR MOTOR	MAX WIDTH OF OPENING 6000mm FOR TUBULAR MOTOR
HEIGHT OF OPENING (A)	ENDPLATE HEIGHT (B)
<2600	450
2600-4000	500
	ENDPLATE WIDTH (C)
	450
	500

INLINE MOTOR
CONFIGURATION

FACE FIX
PLAN VIEW

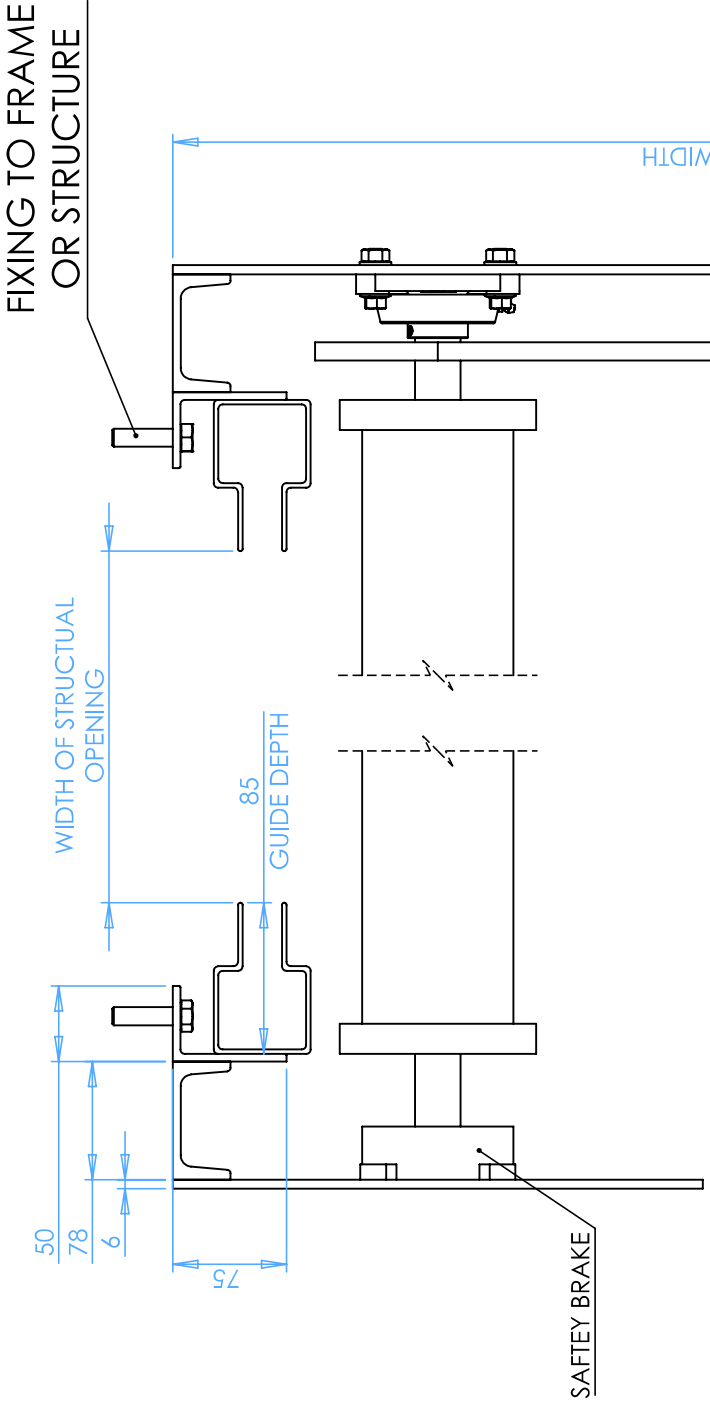

REVEAL FIX
PLAN VIEW

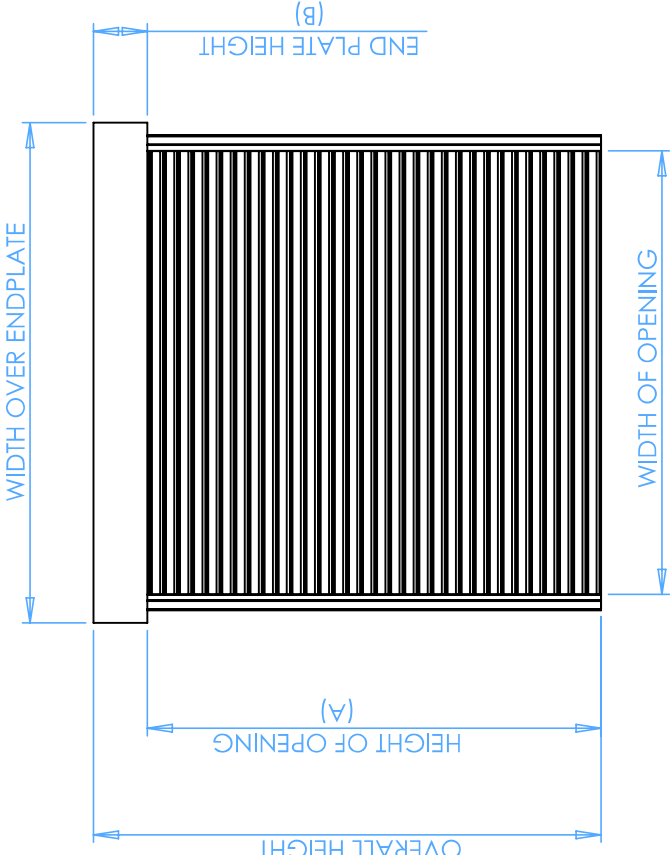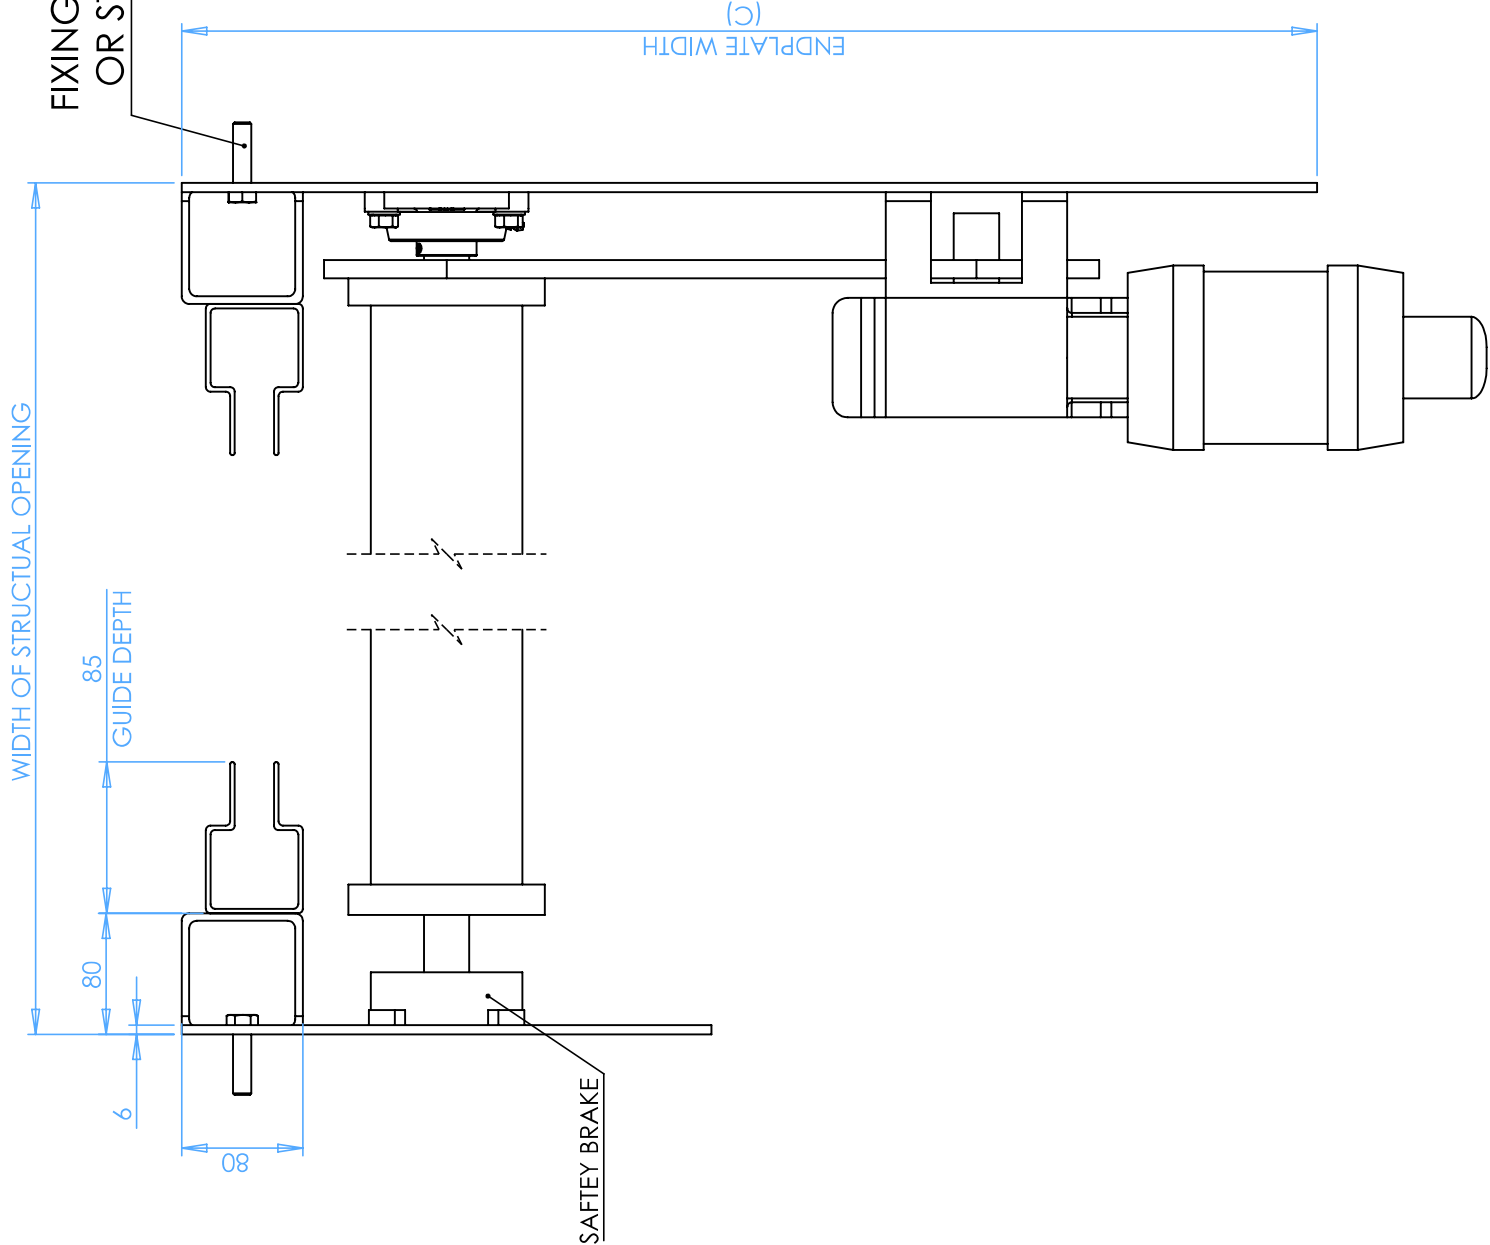

FOR GUIDE OPTIONS AND SLAT OPTIONS PLEASE REFER
TO SHEET 4 FOR SPECIFICATIONS



SECURITY DOORS LTD

PHONE: (+44)01244 794 311 EMAIL: INFO@BERETASECURITYLD.CO.UK WEBSITE: WWW.BERETASECURITYDOORSLD.CO.UK

DOOR STYLE	BDI116 INSULATED STEEL ROLLER SHUTTER	ISSUE DATE 22/08/2024	DRAWN BY JC
		REVISION DATE ##/##/####	REVISED BY ###
		SHEET 2 OF 4	REVISION #

DRAWING PROPERTY OF BERETTA SECURITY
DOORS LIMITED. NOT AUTHORISED FOR
DISTRUBTION WITHOUT PRIOR AGREEMENT.



MAX SURFACE AREA
60m2 FOR INLINE MOTOR

MAX WIDTH OF OPENING
12000mm FOR INLINE MOTOR

HEIGHT OF OPENING (A)	ENDPLATE HEIGHT (B)	ENDPLATE WIDTH (C)
<2600	450	750
2600-4000	500	750

DIRECT DRIVE MOTOR
CONFIGURATION

FACE FIX
PLAN VIEW

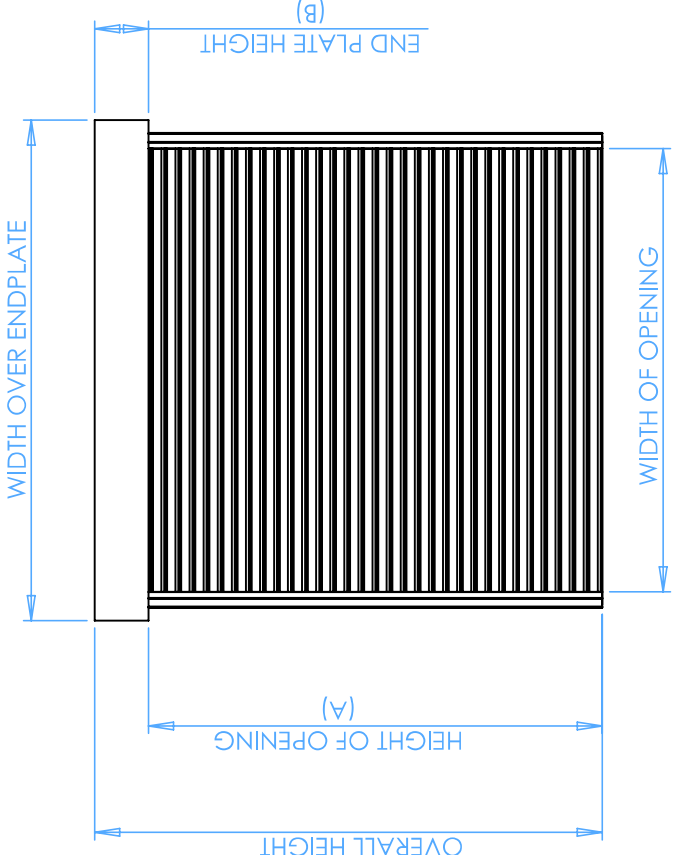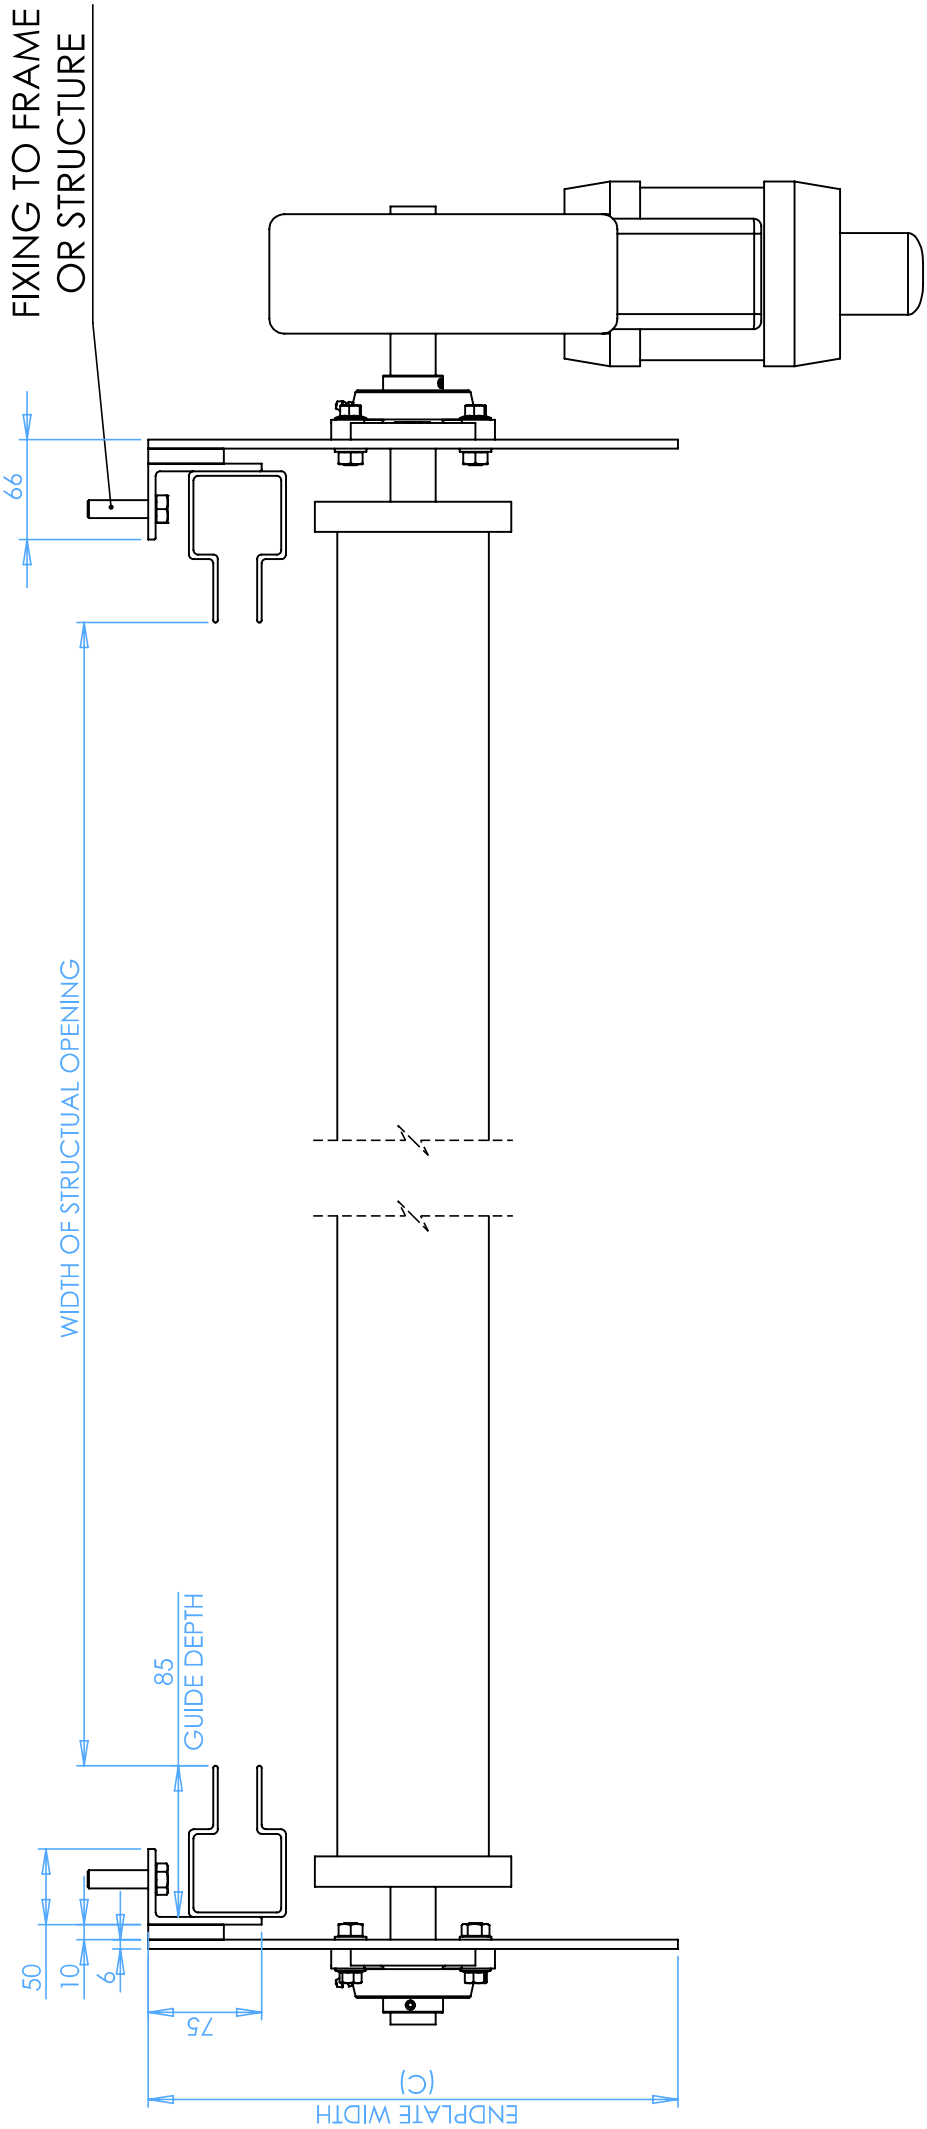

FOR GUIDE OPTIONS AND SLAT OPTIONS PLEASE REFER
TO SHEET 4 FOR SPECIFICATIONS



SECURITY DOORS LTD

PHONE: (+44)01244 794 311 EMAIL: INFO@BERETASECURITYLTD.CO.UK WEBSITE: WWW.BERETASECURITYDOORSLTD.CO.UK

MAX SURFACE AREA 60m² FOR OUTBOARD MOTOR

MAX WIDTH OF OPENING 12000mm FOR OUTBOARD MOTOR

HEIGHT OF OPENING (A)	ENDPLATE HEIGHT (B)	ENDPLATE WIDTH (C)
<2600	450	450
2600-4000	500	500

BDI116 INSULATED
STEEL ROLLER SHUTTER

DRAWING PROPERTY OF BERETTA SECURITY
DOORS LIMITED. NOT AUTHORISED FOR
DISTRIBUTION WITHOUT PRIOR AGREEMENT.

ALL DIMENSIONS
IN MILLIMETRES

3 OF 4

1

2

3

4

5

6

7

8

9

10


11

12


13

14

SLAT DETAILS

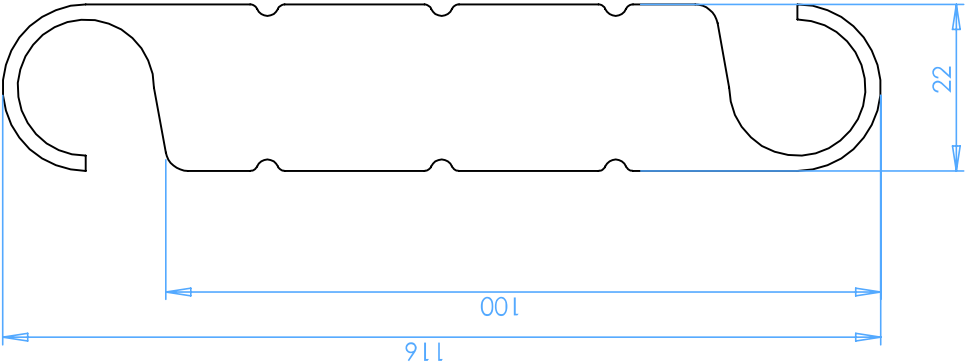


SLAT PROFILES

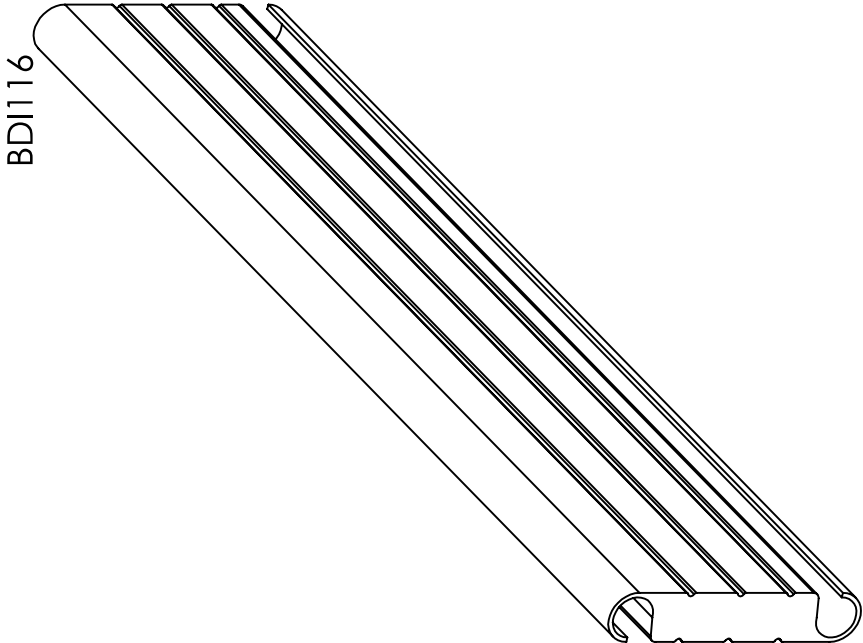

WINLOCK GUIDES

85mm WINDLOCK

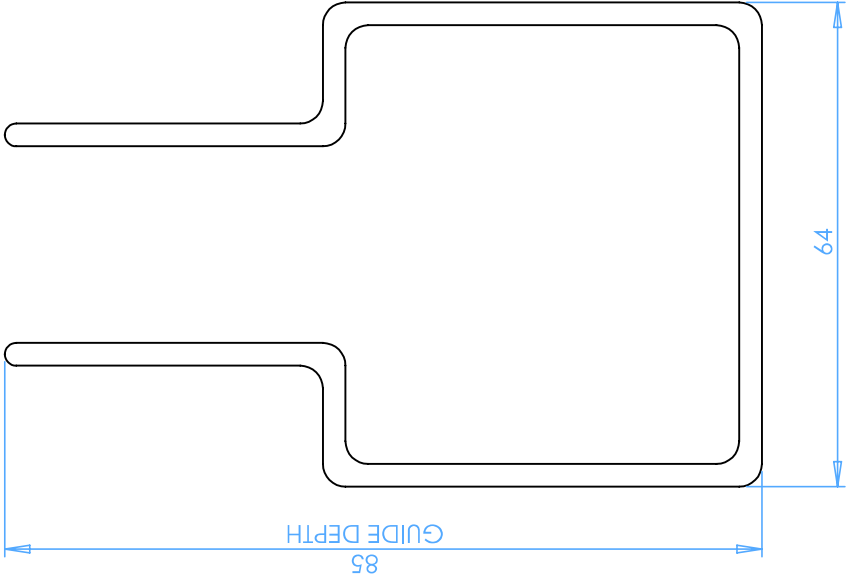

SECURITY DOORS LTD

PHONE: (+44)01244 794 311 EMAIL: INFO@BERETASECURITYLTD.CO.UK WEBSITE: WWW.BERETASECURITYDOORSLTD.CO.UK

DOOR STYLE	BDI116 INSULATED STEEL ROLLER SHUTTER		ISSUE DATE	22/08/2024	DRAWN BY	JC
			REVISION DATE	##/##/####	REVISED BY	###
			SHEET	4 OF 4	REVISION	#
	DRAWING PROPERTY OF BERETTA SECURITY DOORS LIMITED. NOT AUTHORISED FOR DISTRIBUTION WITHOUT PRIOR AGREEMENT.		ALL DIMENSIONS IN MILLIMETRES			