

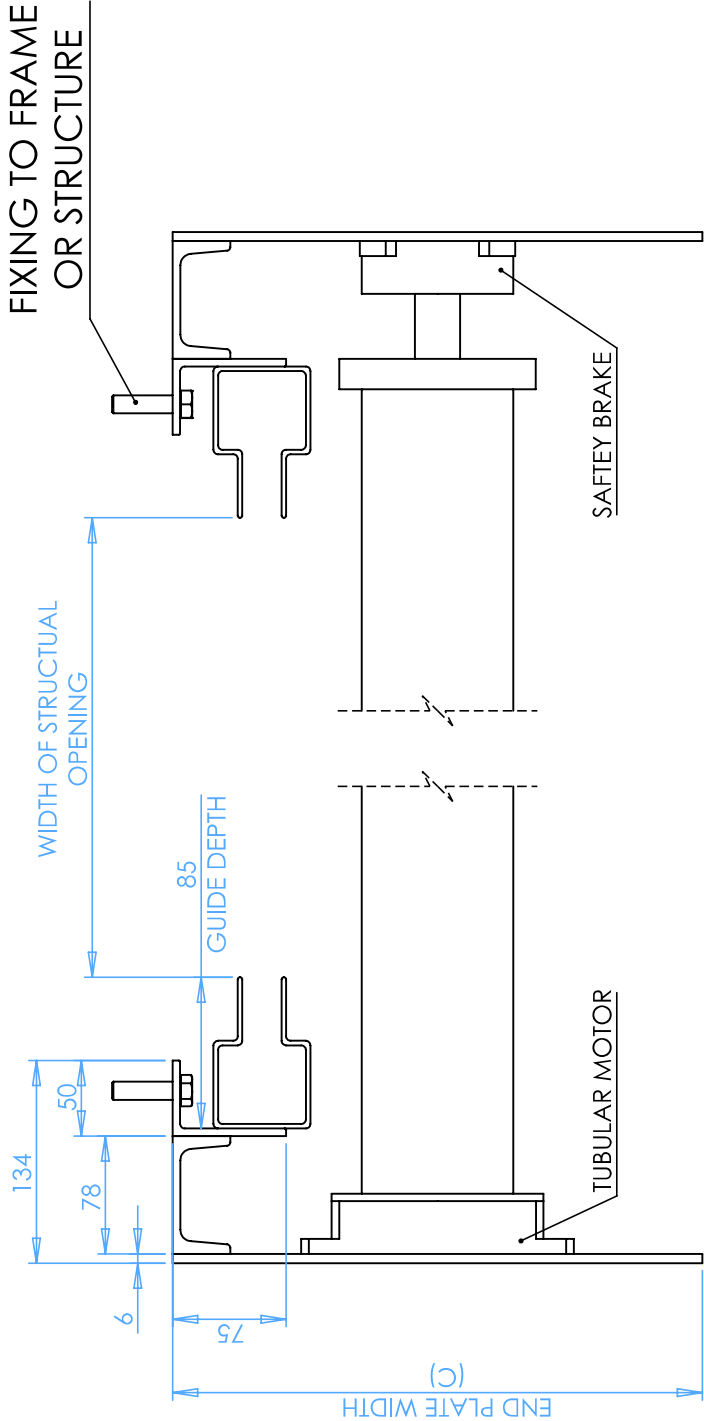


TUBULAR MOTOR
CONFIGURATION

FACE FIX
PLAN VIEW

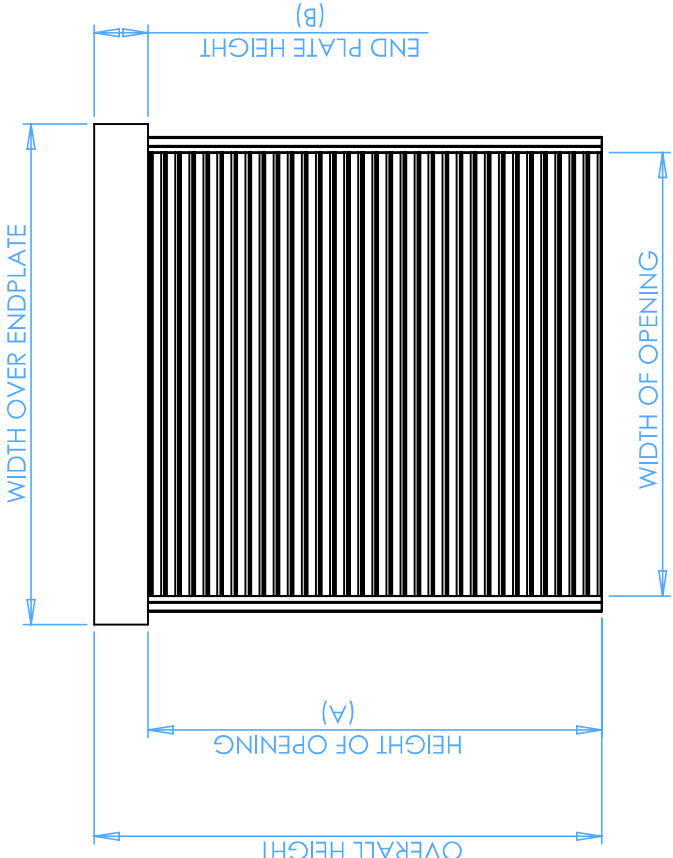

REVEAL FIX
PLAN VIEW

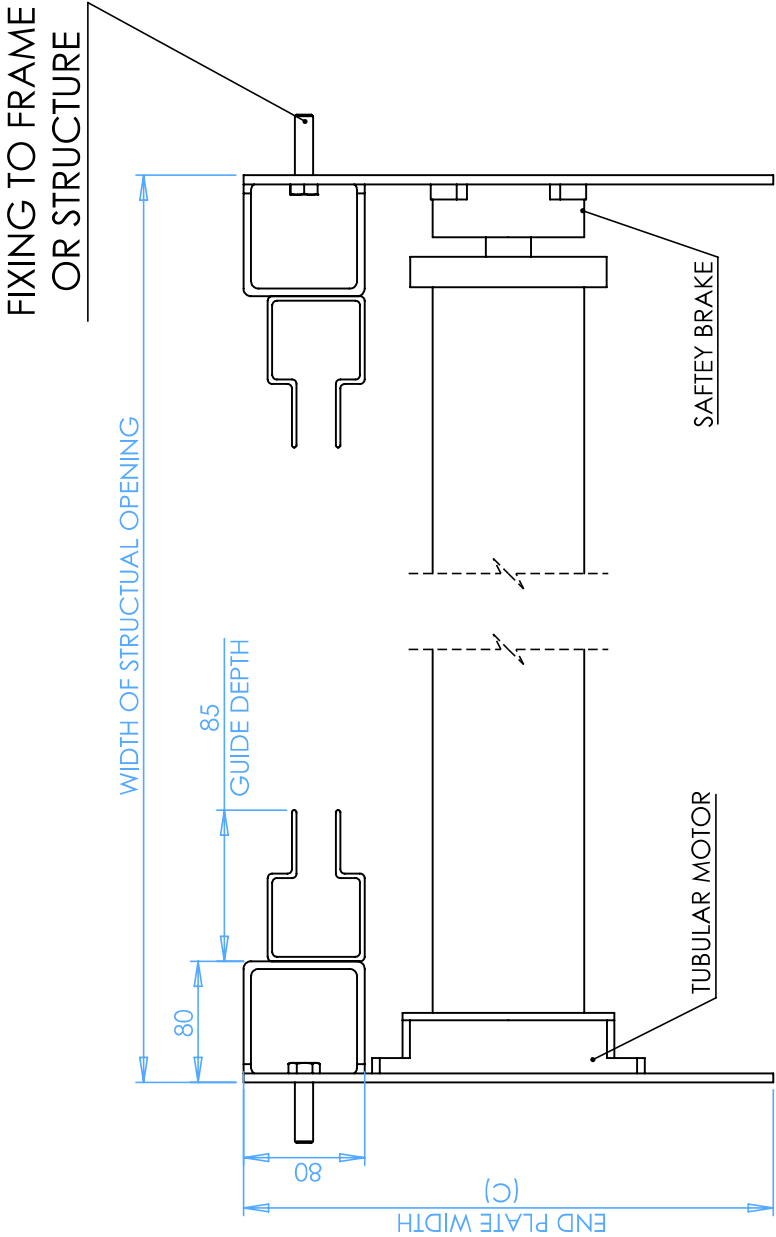

FOR GUIDE OPTIONS AND SLAT OPTIONS PLEASE REFER
TO SHEET 4 FOR SPECIFICATIONS



MAX SURFACE AREA
15m² FOR TUBULAR MOTOR

MAX WIDTH OF OPENING
6000mm FOR TUBULAR MOTOR

HEIGHT OF OPENING (A)	ENDPLATE HEIGHT (B)	ENDPLATE WIDTH (C)
<3400	400	400
3400-4200	450	450
4200-5000	500	500

SECURITY DOORS LTD

PHONE: (+44)01244 794 311 EMAIL: INFO@BERETASECURITYLTD.CO.UK WEBSITE: WWW.BERETASECURITYDOORSLTD.CO.UK

BDI95 INSULATED
STEEL ROLLER SHUTTER

DOOR STYLE	ISSUE DATE	REVISION DATE	REVISION
	21/08/2024	##/##/####	###
			#


DRAWING PROPERTY OF BERETTA SECURITY
DOORS LIMITED. NOT AUTHORISED FOR
DISTRIBUTION WITHOUT PRIOR AGREEMENT.

ALL DIMENSIONS
IN MILLIMETERS



1 OF 4

INLINE MOTOR
CONFIGURATION

FACE FIX
PLAN VIEW

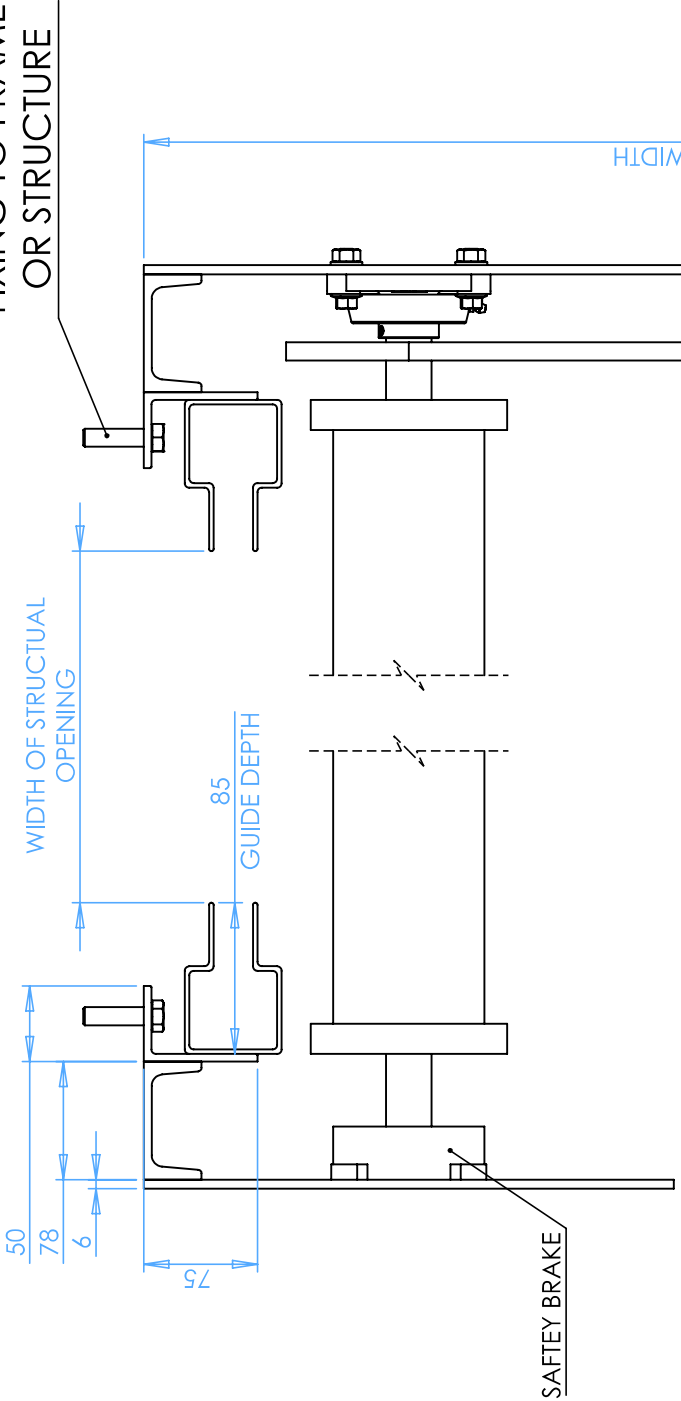

REVEAL FIX
PLAN VIEW

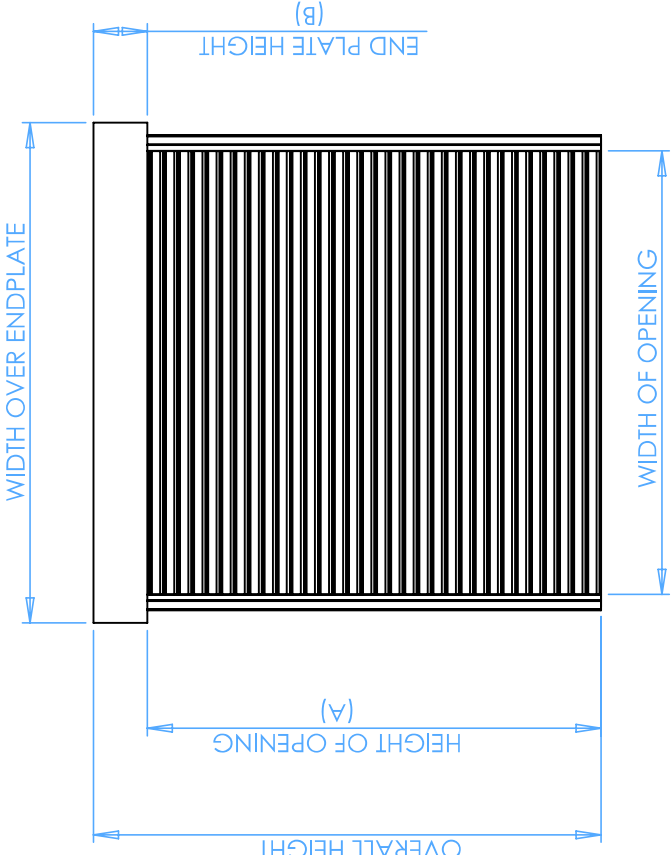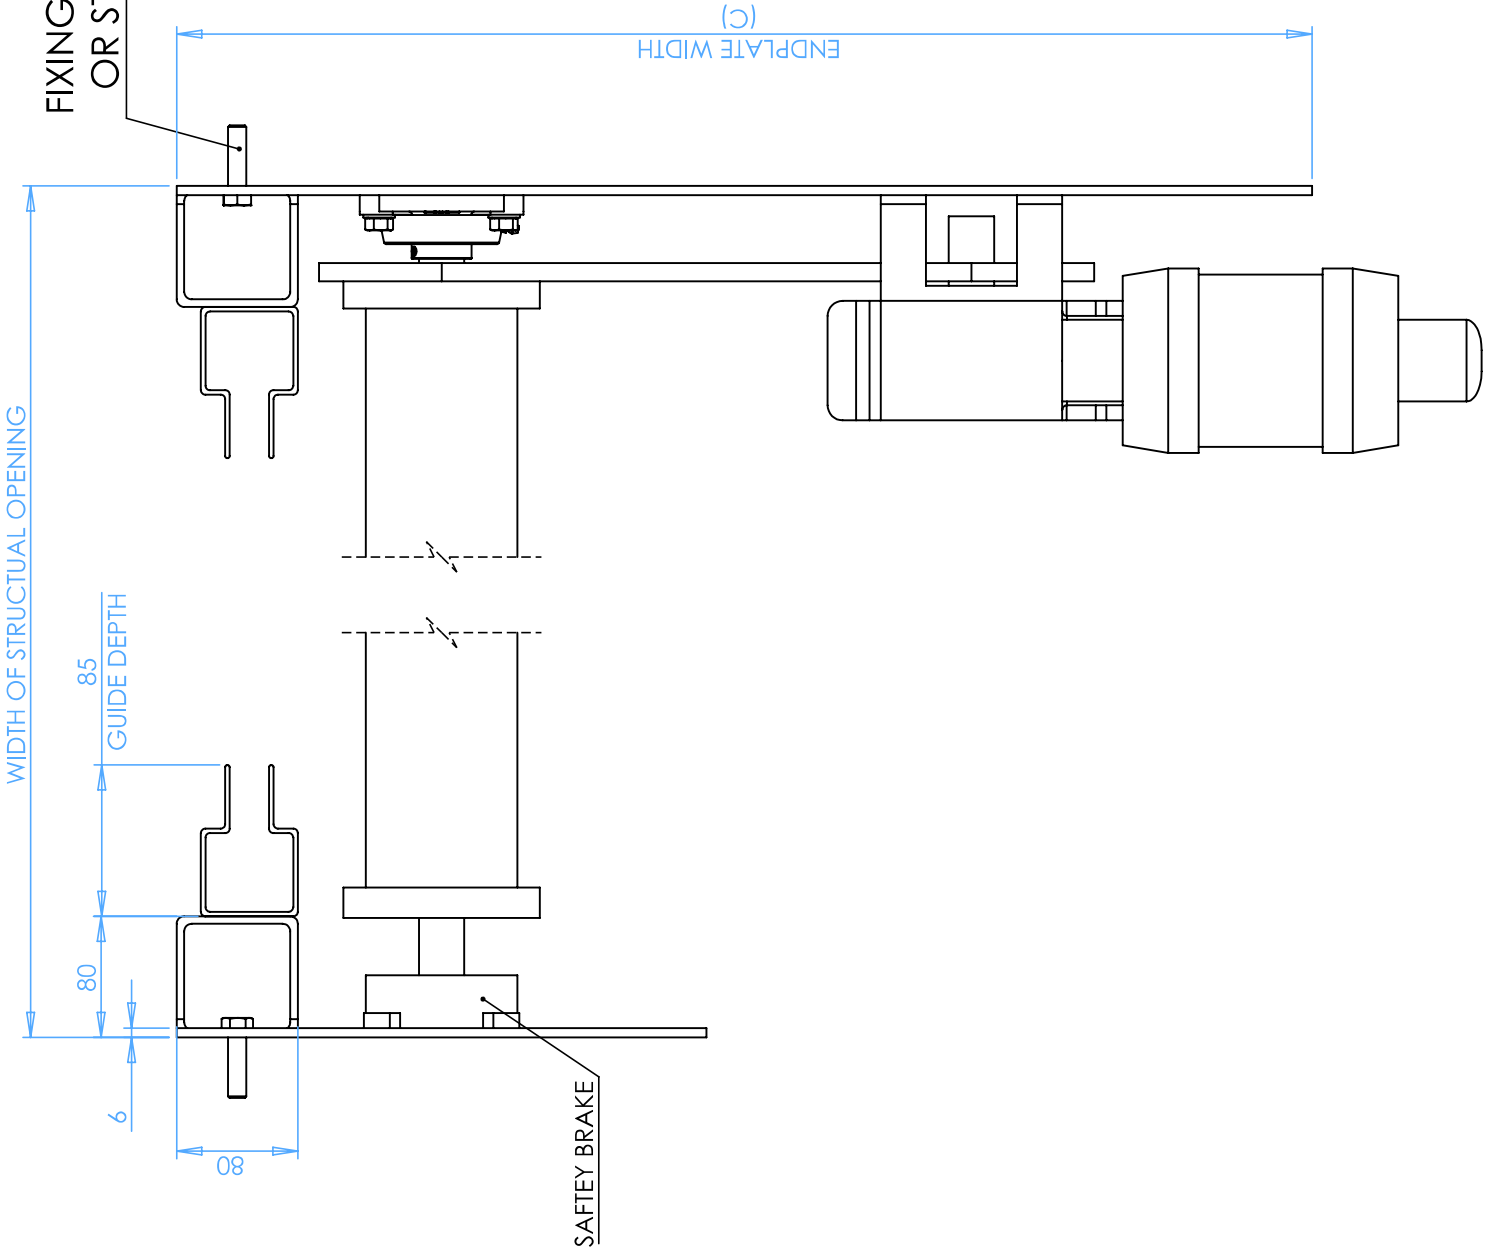

FOR GUIDE OPTIONS AND SLAT OPTIONS PLEASE REFER
TO SHEET 4 FOR SPECIFICATIONS



SECURITY DOORS LTD

PHONE: (+44)01244 794 311 EMAIL: INFO@BERETASECURITYLD.CO.UK WEBSITE: WWW.BERETASECURITYDOORSLD.CO.UK

DOOR STYLE	BDI95 INSULATED STEEL ROLLER SHUTTER		ISSUE DATE	21/08/2024	DRAWN BY	JC
			REVISION DATE	##/##/####	REVISED BY	###
			SHEET	2 OF 4	REVISION	#
	DRAWING PROPERTY OF BERETTA SECURITY DOORS LIMITED. NOT AUTHORISED FOR DISTRIBUTION WITHOUT PRIOR AGREEMENT.		ALL DIMENSIONS IN MILLIMETRES			



MAX SURFACE AREA
40m2 FOR INLINE MOTOR

MAX WIDTH OF OPENING
8000mm FOR INLINE MOTOR

HEIGHT OF OPENING (A)	ENDPLATE HEIGHT (B)	ENDPLATE WIDTH (C)
<3400	400	750
3400-4200	450	750
4200-5000	500	750

DIRECT DRIVE MOTOR CONFIGURATION

FACE FIX
PLAN VIEW

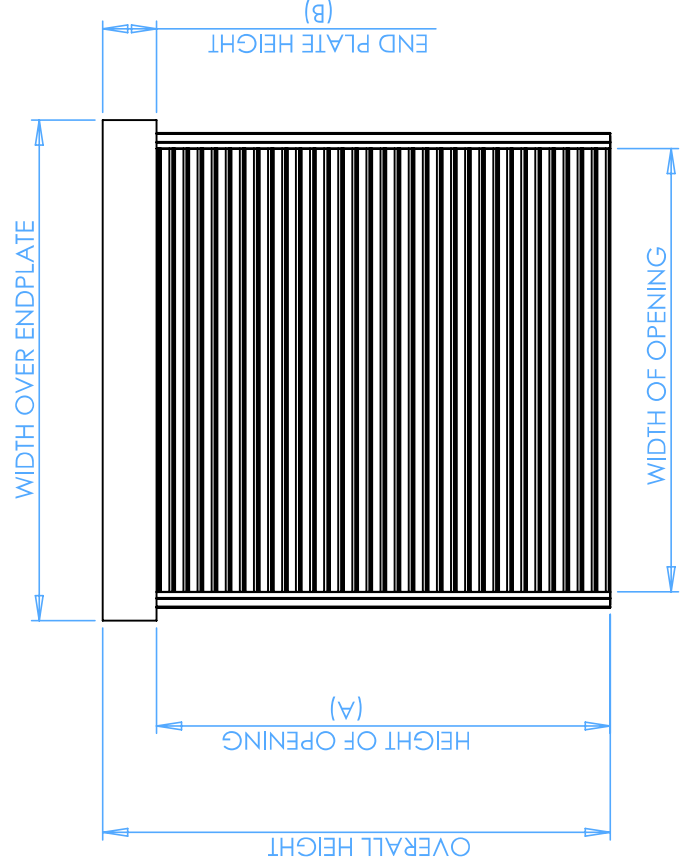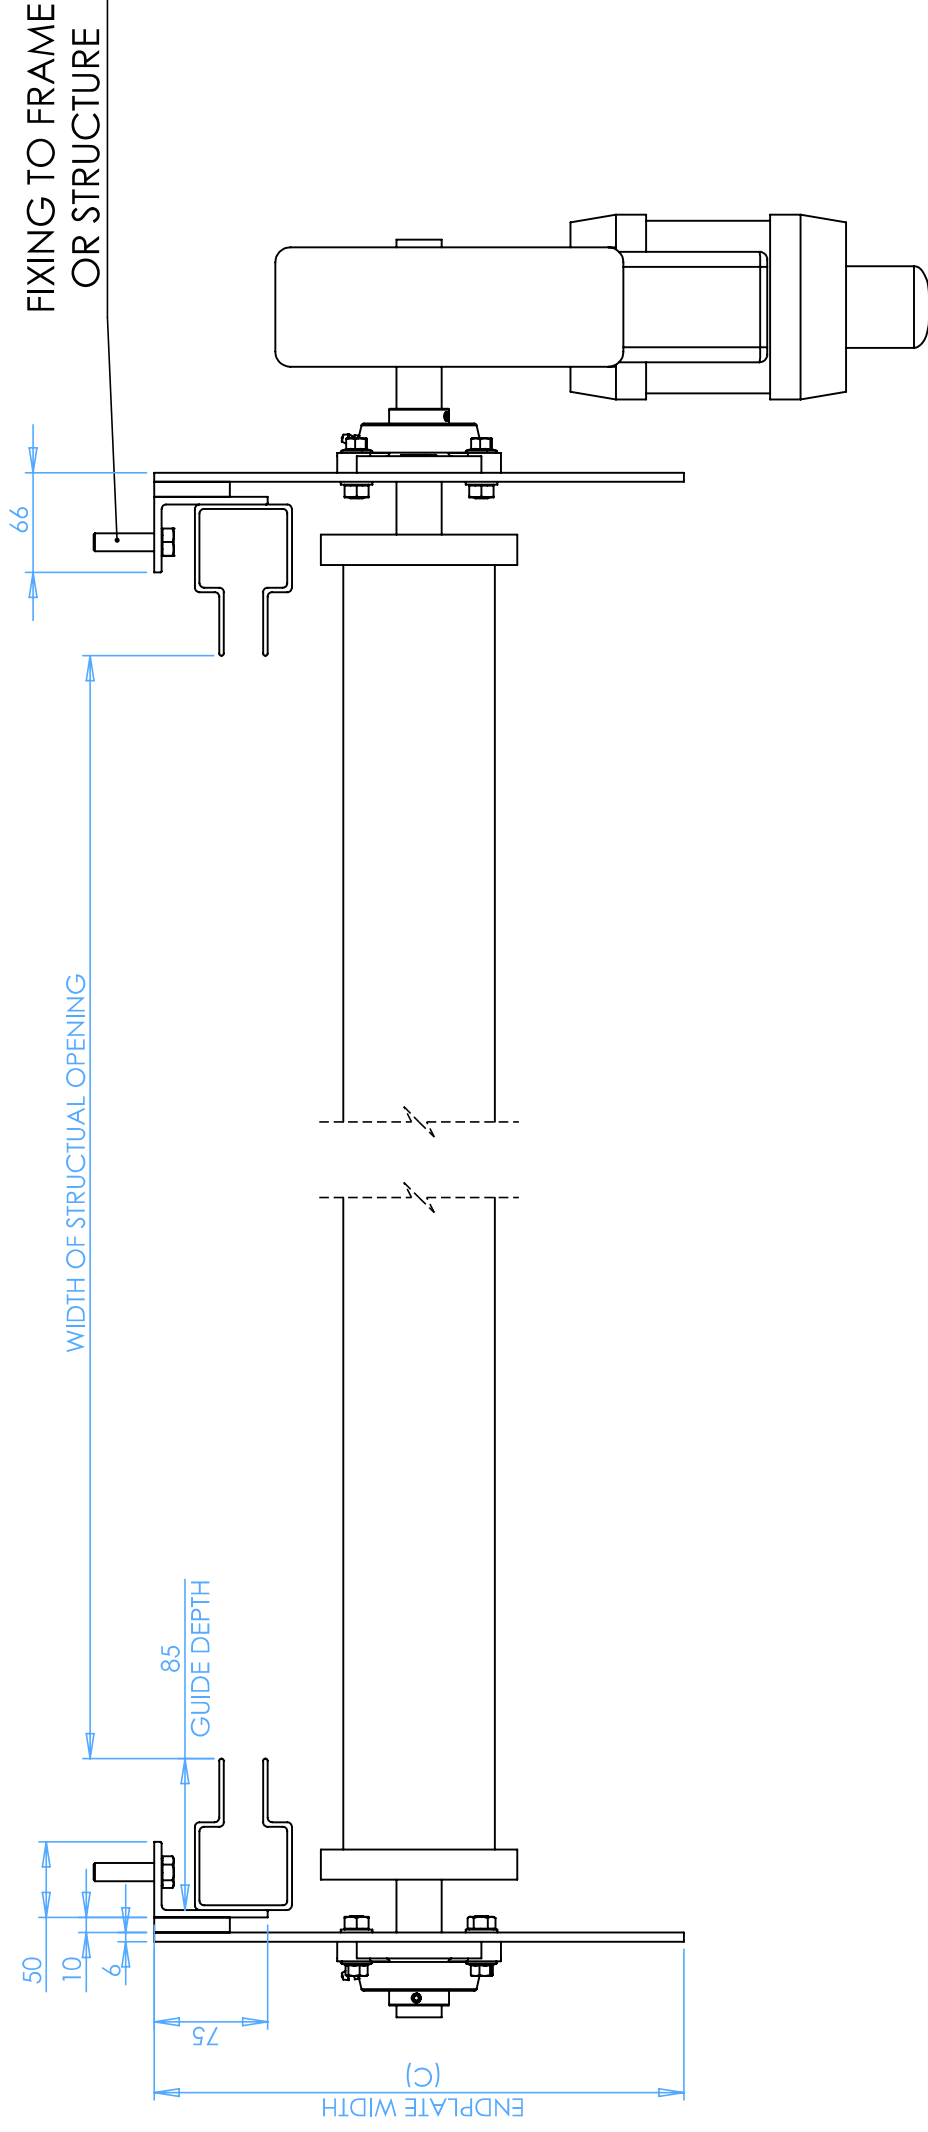

FOR GUIDE OPTIONS AND SLAT OPTIONS PLEASE REFER
TO SHEET 4 FOR SPECIFICATIONS



MAX SURFACE AREA
40m² FOR OUTBOARD MOTOR

MAX WIDTH OF OPENING
8000mm FOR OUTBOARD MOTOR

HEIGHT OF OPENING (A)	ENDPLATE HEIGHT (B)	ENDPLATE WIDTH (C)
<3400	400	400
3400-4200	450	450
4200-5000	500	500

STUDY

PHONE: (+44)01244 794311 EMAIL: INFO@BERETTASECURITYTD.CO.UK WEBSITE: WWW.BERETTASECURITYDOORS.TD.CO.UK

BDI95 INSULATED
STEEL ROLLER SHUTTER

DOOR STYLE	ISSUE DATE
------------	------------

21/08/2024


4707/100/17

[illegible]

DRAWING PROPERTY OF BERETTA SECURITY
DOORS LIMITED. NOT AUTHORISED FOR
DISTRIBUTION WITHOUT PRIOR AGREEMENT


	C	J
--	---	---

SLAT DETAILS

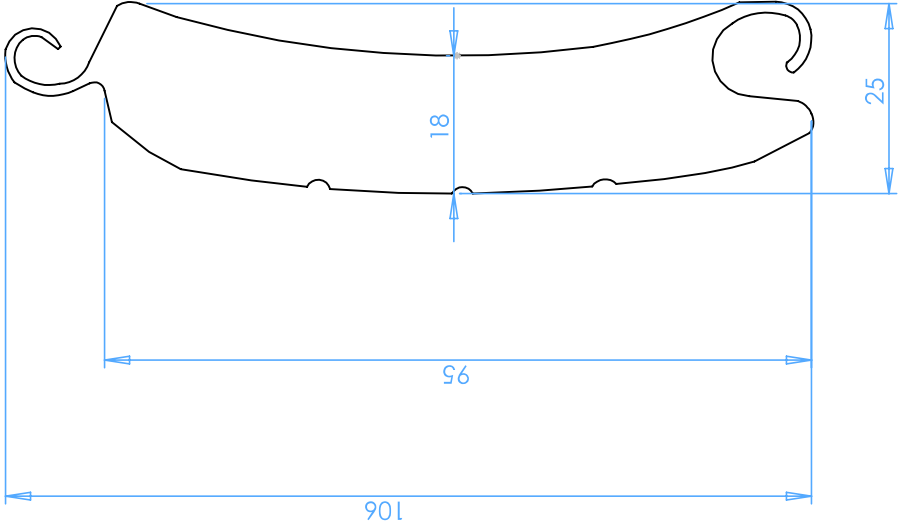


WINLOCK GUIDES

85mm WINDLOCK

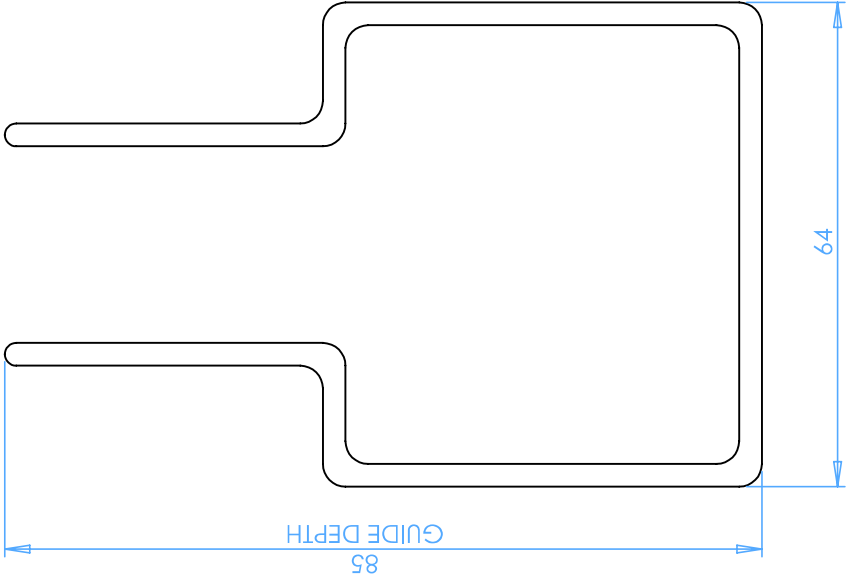

SLAT PROFILES

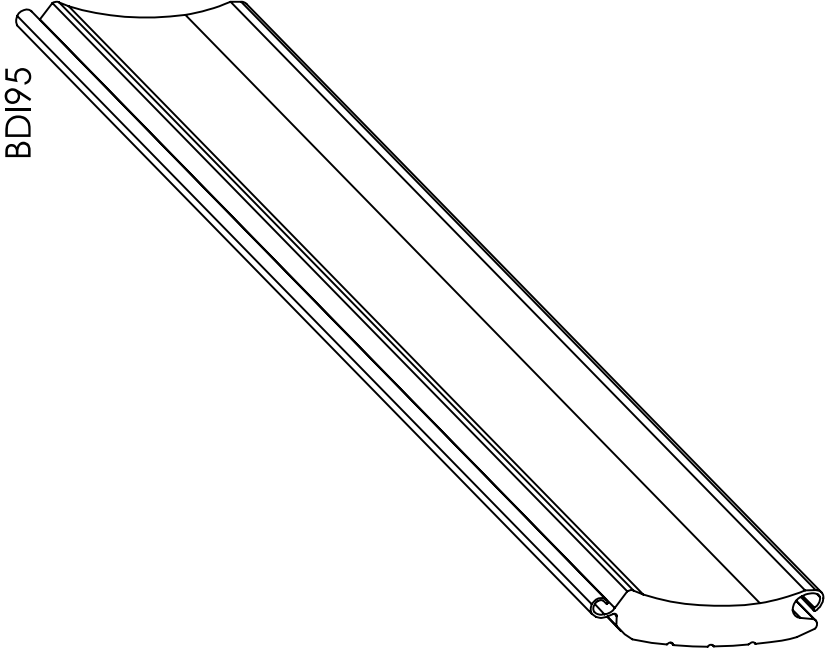

SECURITY DOORS LTD

PHONE: (+44)01244 794 311 EMAIL: INFO@BERETASECURITYLD.CO.UK WEBSITE: WWW.BERETASECURITYDOORSLD.CO.UK

DOOR STYLE	BDI95 INSULATED STEEL ROLLER SHUTTER		ISSUE DATE	21/08/2024	DRAWN BY	JC
			REVISION DATE	##/##/####	REVISED BY	###
			SHEET	4 OF 4	REVISION	#

DRAWING PROPERTY OF BERETTA SECURITY DOORS LIMITED. NOT AUTHORISED FOR DISTRIBUTION WITHOUT PRIOR AGREEMENT.

ALL DIMENSIONS IN MILLIMETRES		5	4	3	2	1
-------------------------------	--	---	---	---	---	---